


RIVERSTORY LOT 42

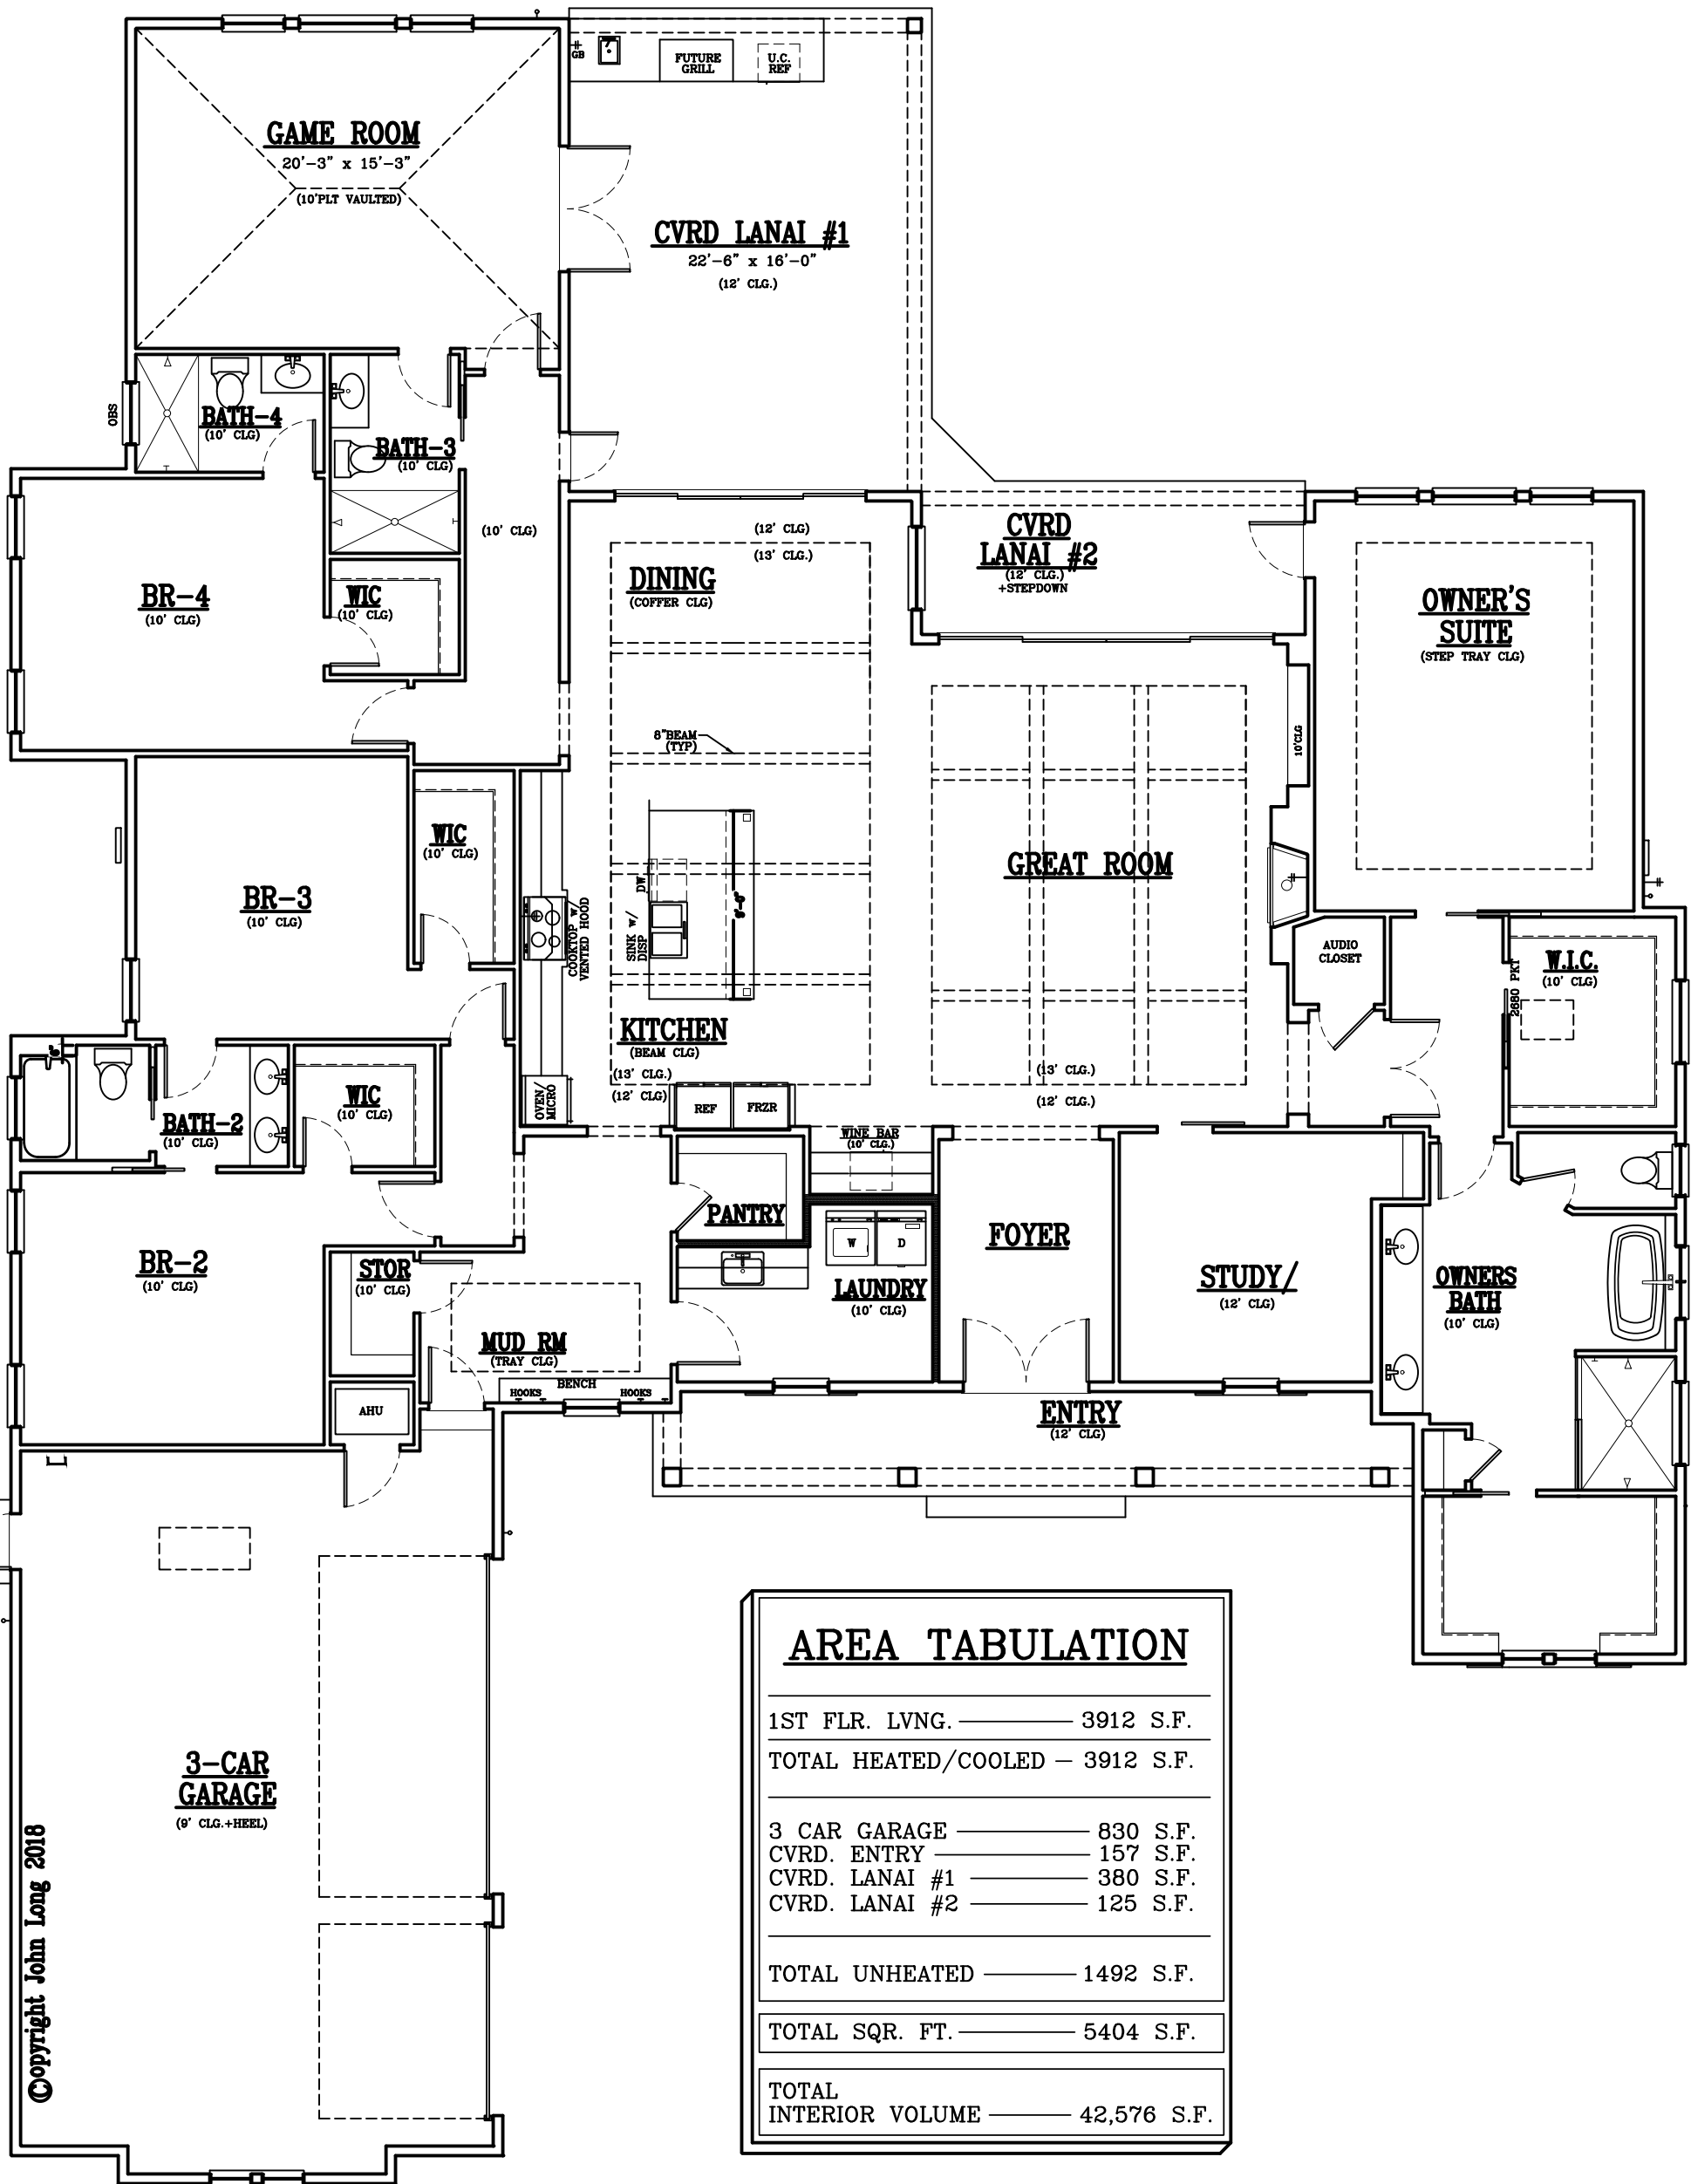

FLOOR PLAN

LOT 42 RIVER STORY

12849 RIVERSTORY WAY, JACKSONVILLE, FL 32223
DUVAL COUNTY, FL

J.A. LONG DESIGN BUILDERS INC.

1677 WELLS RD. SUITE D
ORANGE PARK FL 32073
(904)-264-3073

NOTICE

Construction from these plans should not be undertaken without the existence of a construction professional.
Issuance of plans from this office shall not relieve the builder of responsibility to review and verify all notes, dimensions, details and their adherence to applicable building codes, prior to commencement of any construction.
Any discrepancy or errors in notes, dimensions, details or their adherence to applicable building codes shall be brought to the attention of this office for correction prior to commencement of any construction.
These plans are copyrighted and may not be copied or reproduced in any way, shape or manner without prior written consent.

Copyright John Long 2018

DWG. NO.	4000
REVISIONS	
JOB NUMBER	4000
SCALE	1/4" = 1'-0"
DATE	12/11/18
CHECKED BY	AD
DRAWN BY	AD