


ROMEO POINT LOT 28

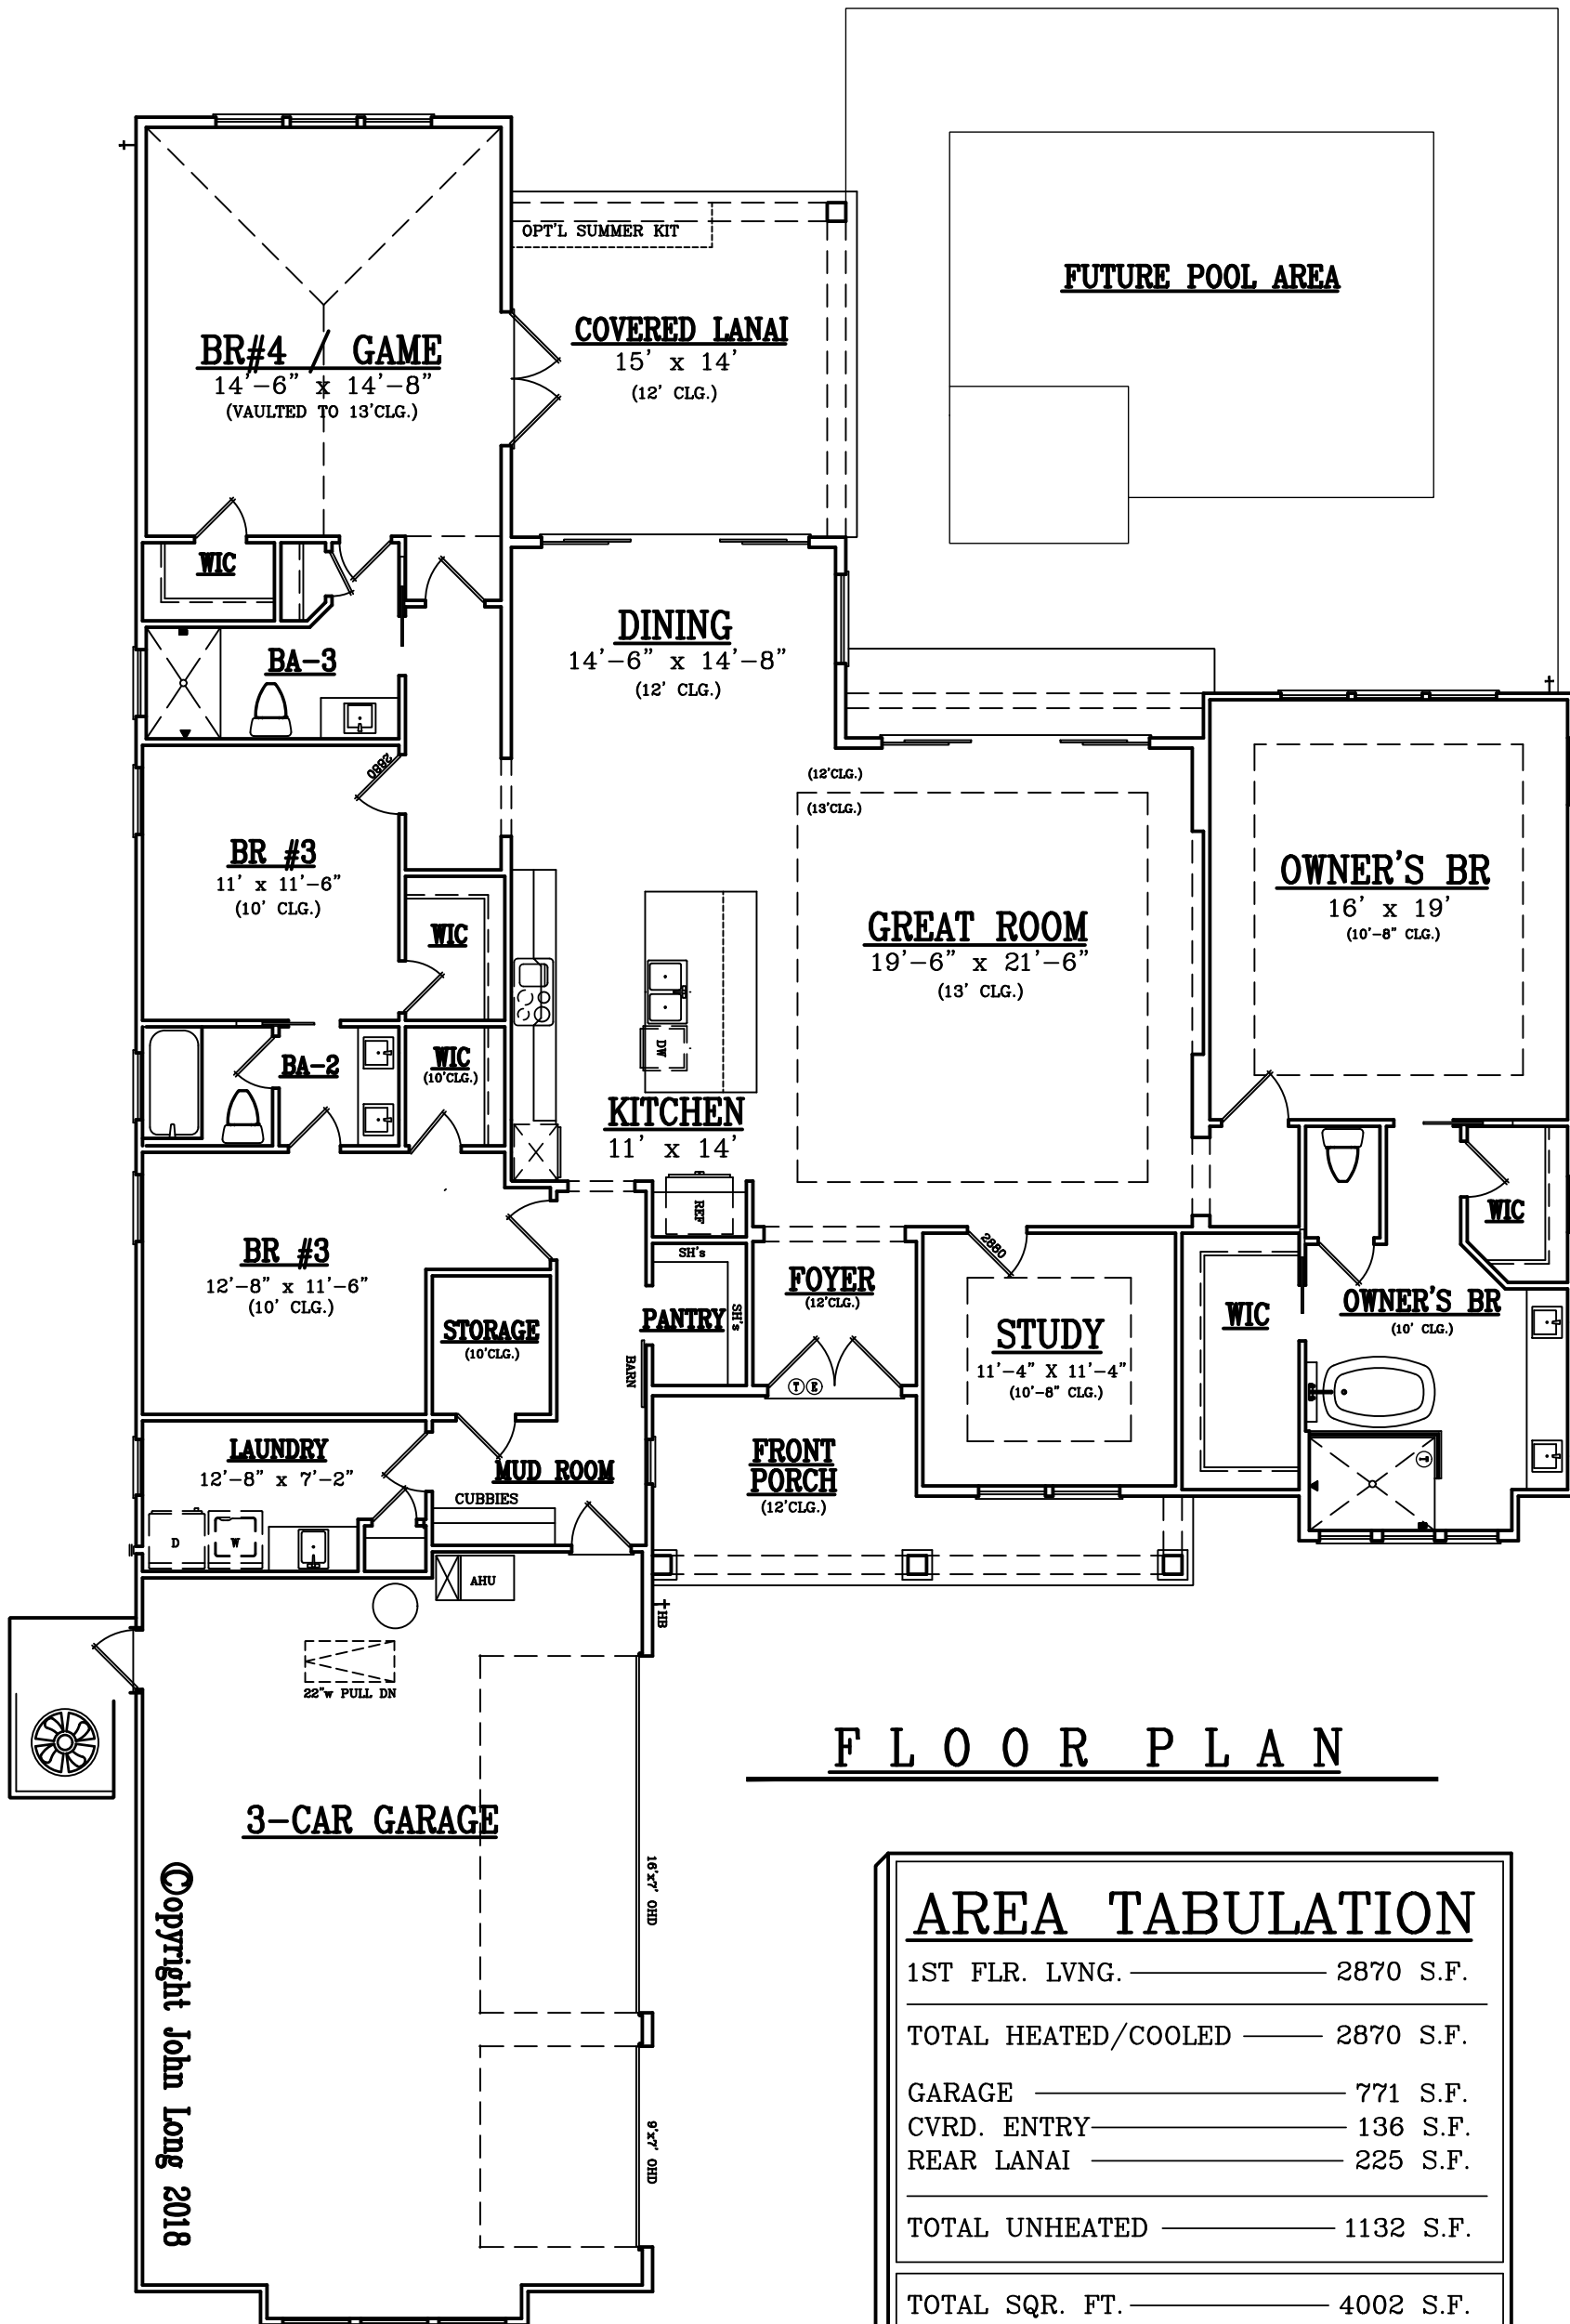

LOT 28 ROMEO POINT
ORANGE PARK, FL
CLAY COUNTY

J.A. LONG
DESIGN BUILDERS INC.
1677 WELLS RD. SUITE D
ORANGE PARK FL. 32073
(904)-264-3073

NOTICE
Construction from these plans should not be undertaken without the assistance of a construction professional.
Issuance of plans from this office shall not release the holder of responsibility to review and verify all notes, dimensions, details and their adherence to applicable building codes, prior to commencement of any construction.
Any discrepancy or errors in notes, dimensions, details or their adherence to applicable building codes shall be brought to the attention of this office for correction prior to commencement of any construction.
These plans are copyrighted and may not be copied or reproduced in any way, shape or manner without prior written consent.

DRAWN BY: AD
CHECKED BY:
DATE: 01/14/18
SCALE: 1/4"=1'-0"
JOB NUMBER: 4000
REVISED: 10/17/18
DWG NO.: